


Reproduced from, or based on, Ordnance survey map material with the permission of the Controller of Her Majesty's Stationery Office. Crown Copyright 2006. Licence number 100019596


NOTES;

----- PROPOSED TEMPORARY PERMISSIVE ROUTE BETWEEN POINTS A & B, TO BE USED AS AN ALTERNATIVE PATH WHILST FP540008 IS CLOSED DUE TO THE EMBANKMENT LANDSLIP


--- PUBLIC FOOTPATH

----- TEMPORARY FENCING

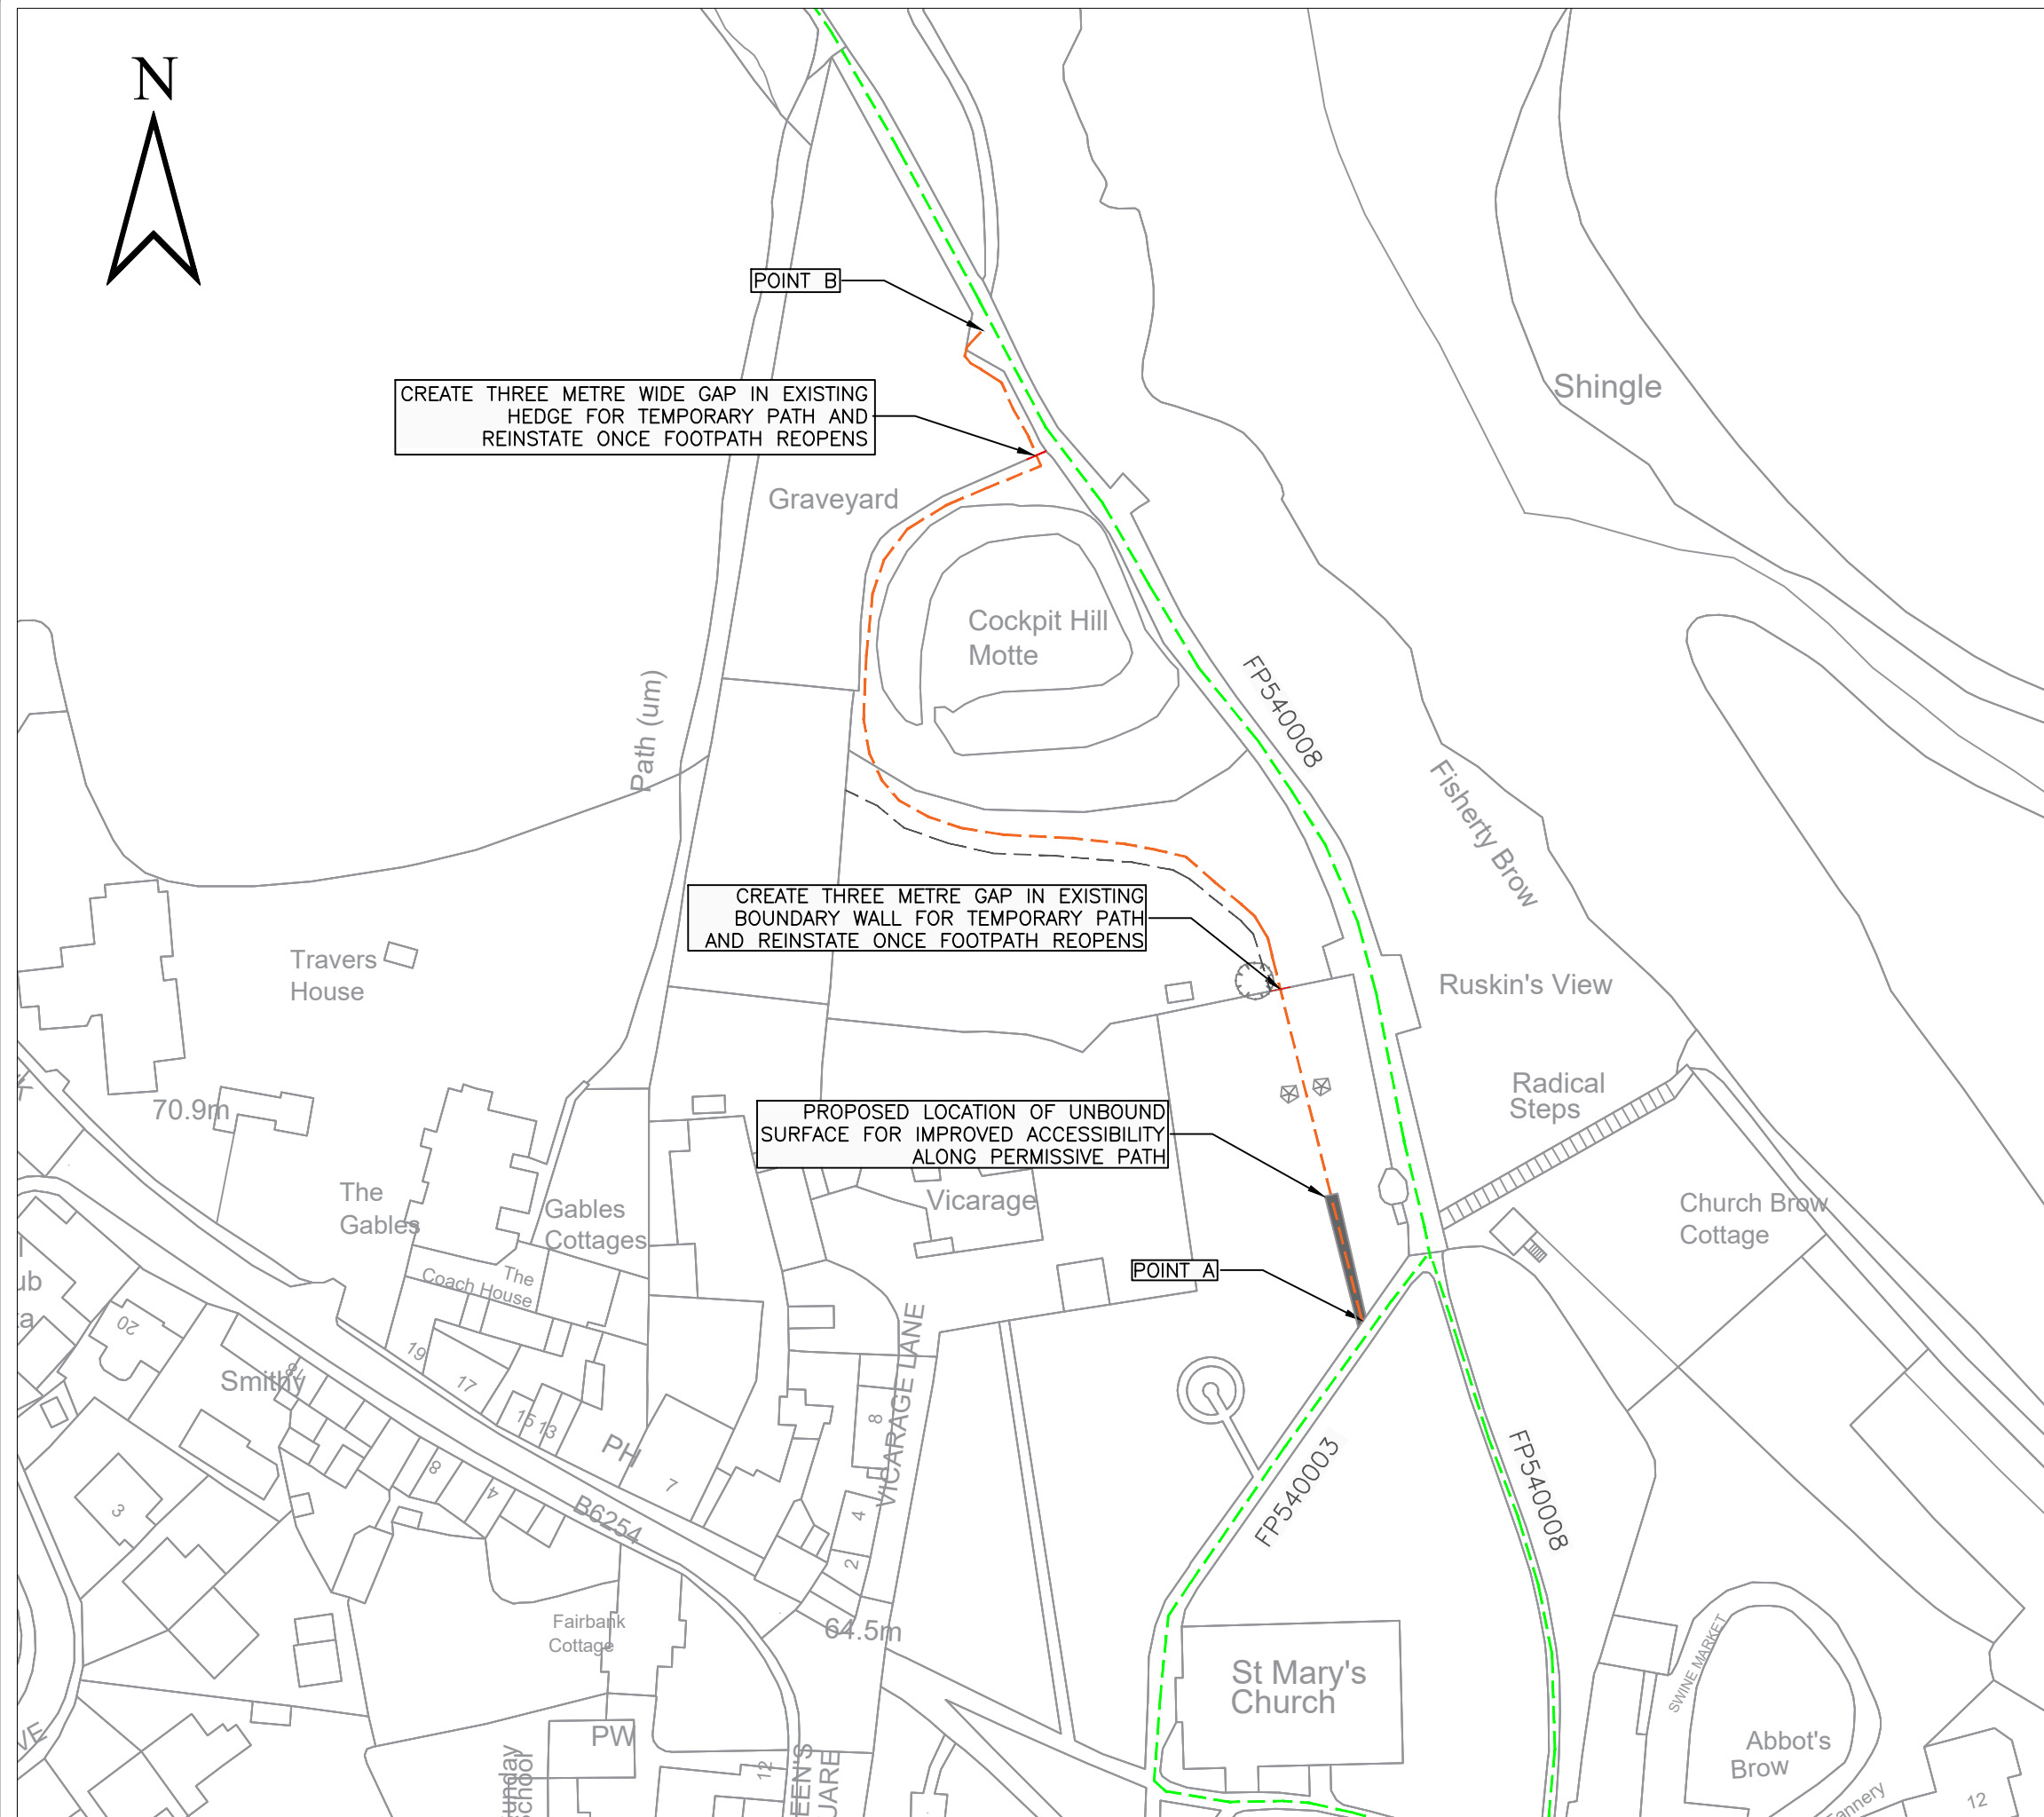

Client		
Project	<b>FP540008</b> <b>RUSKINS VIEW</b>	
Title	<b>PROPOSED PERMISSIVE ROUTE</b> <b>THROUGH CHURCH GROUNDS</b>	
Drawing Number	<b>540008</b>	

Drawn by	A DENTON	24.08.2021
Checked by		
Purpose of issue		

Scale	1:1000 @A3	Revison 
File ref		